


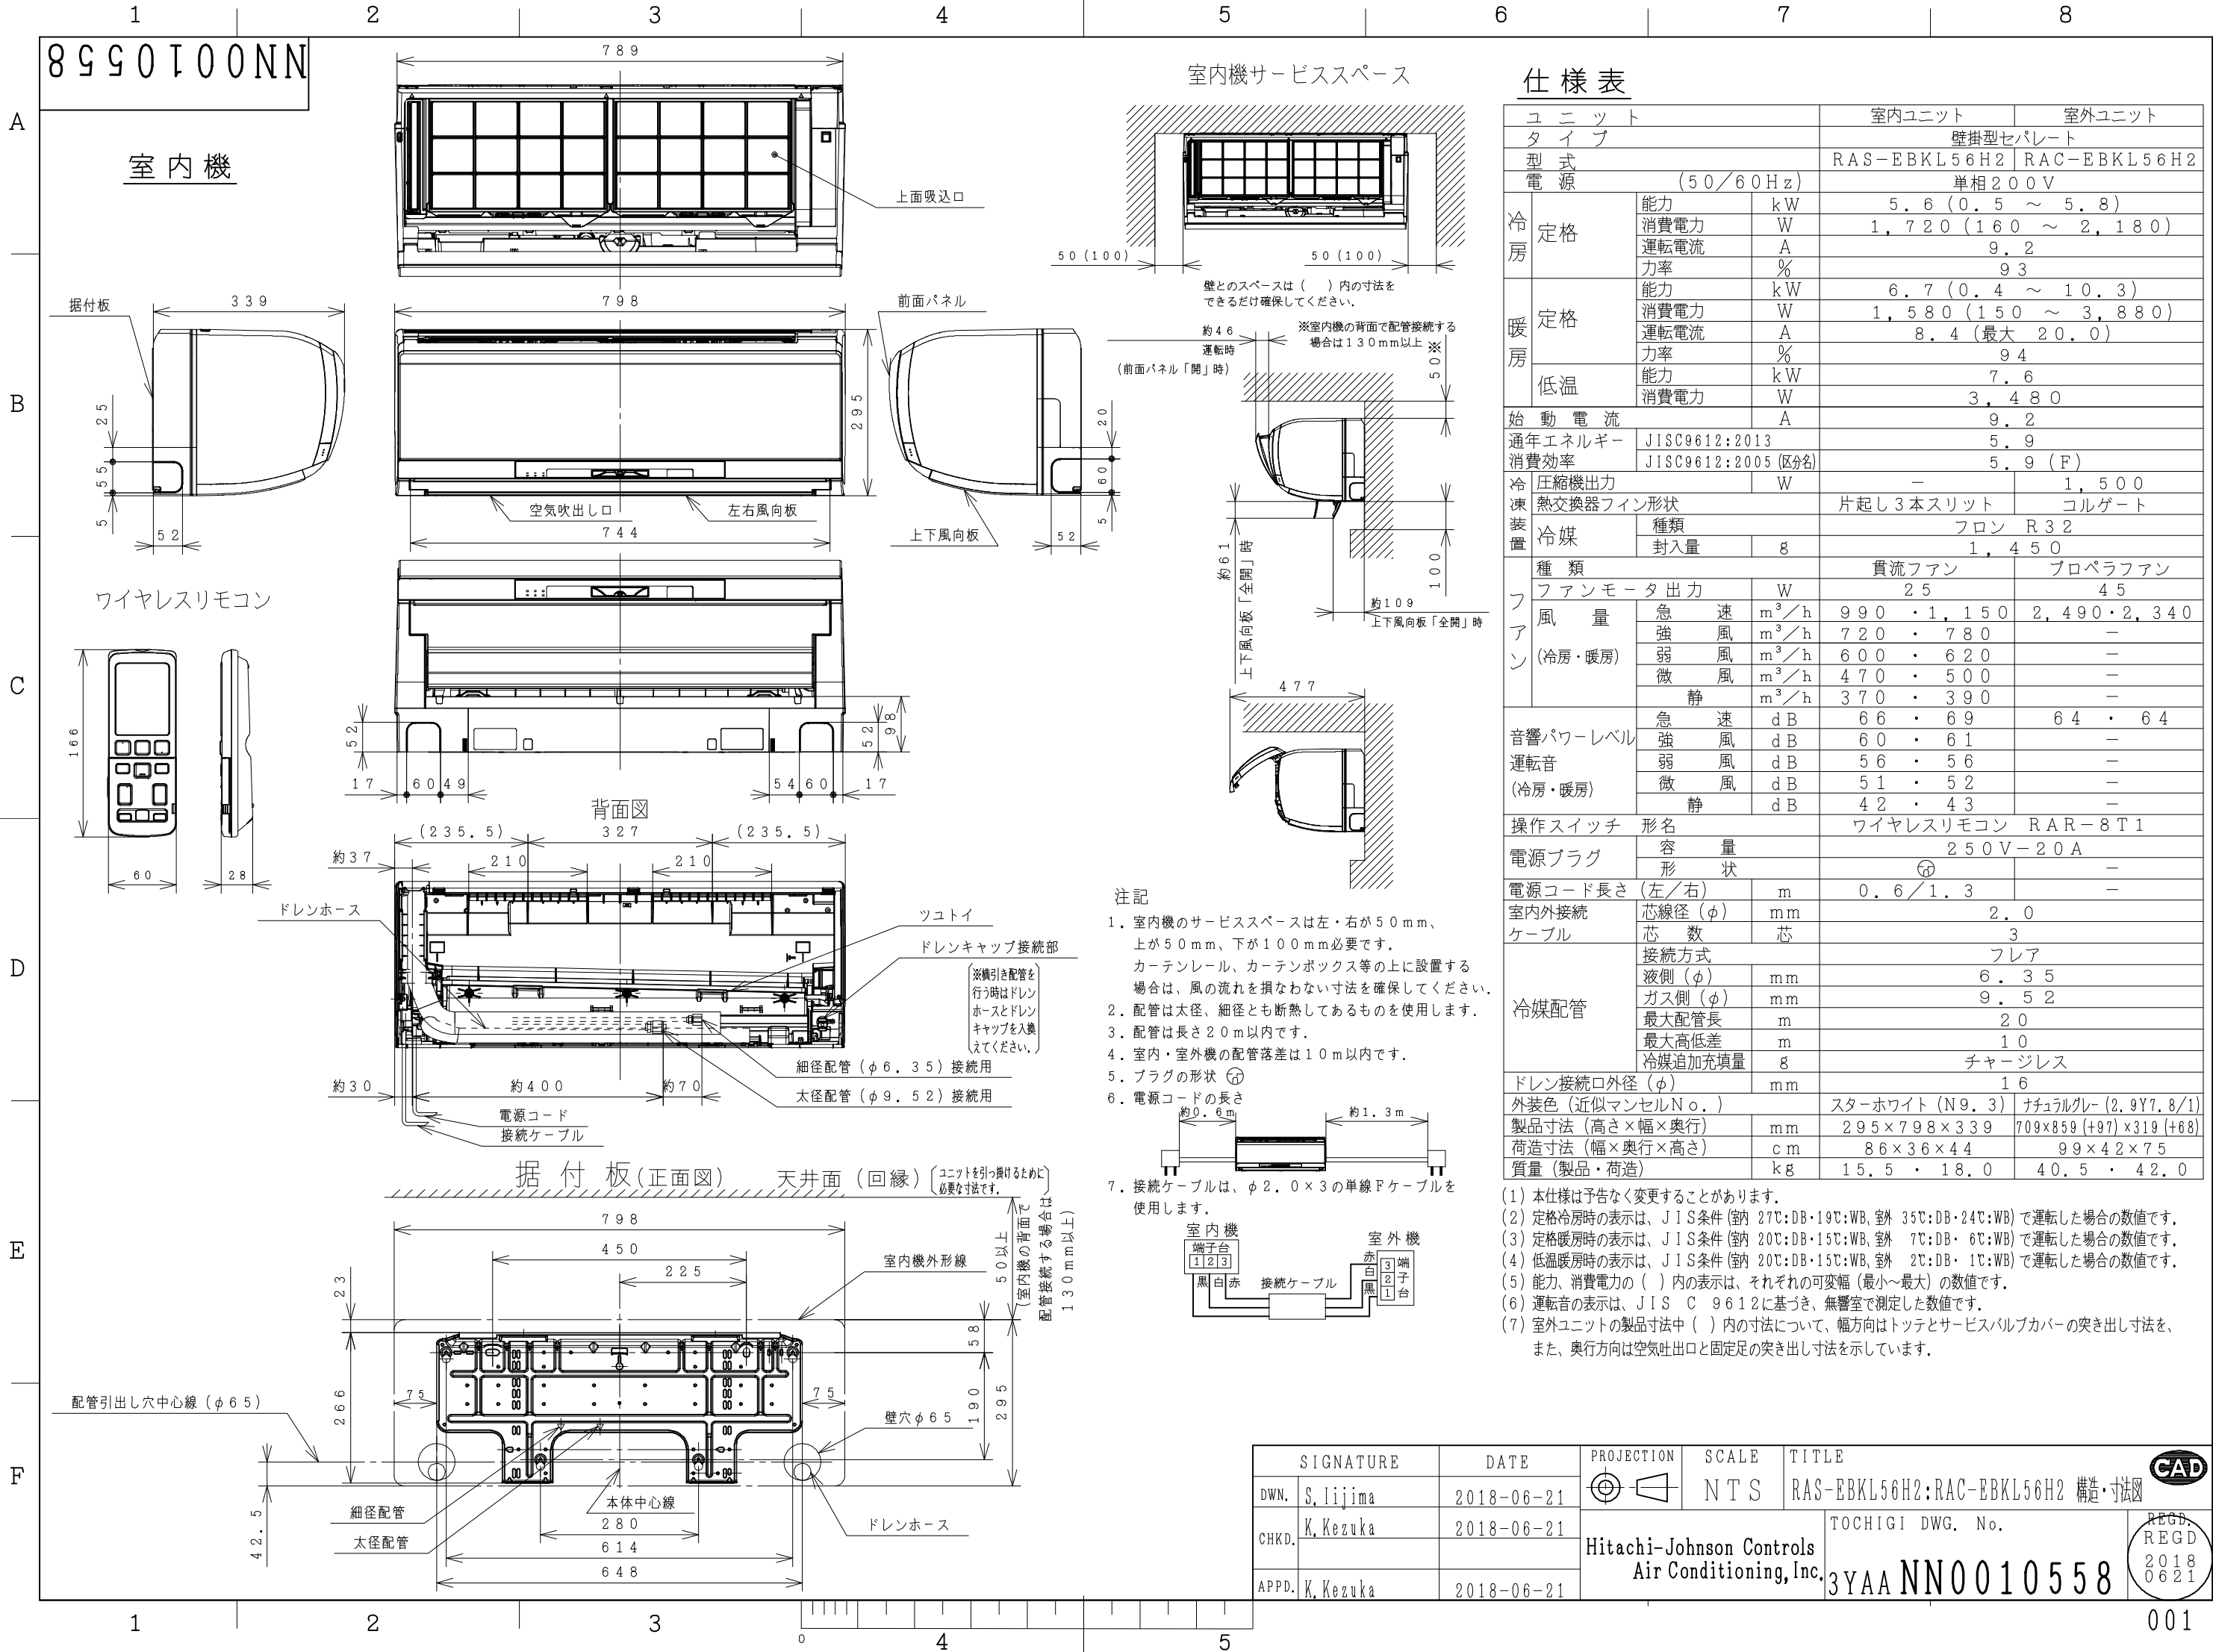

A


B

C

D

E

F

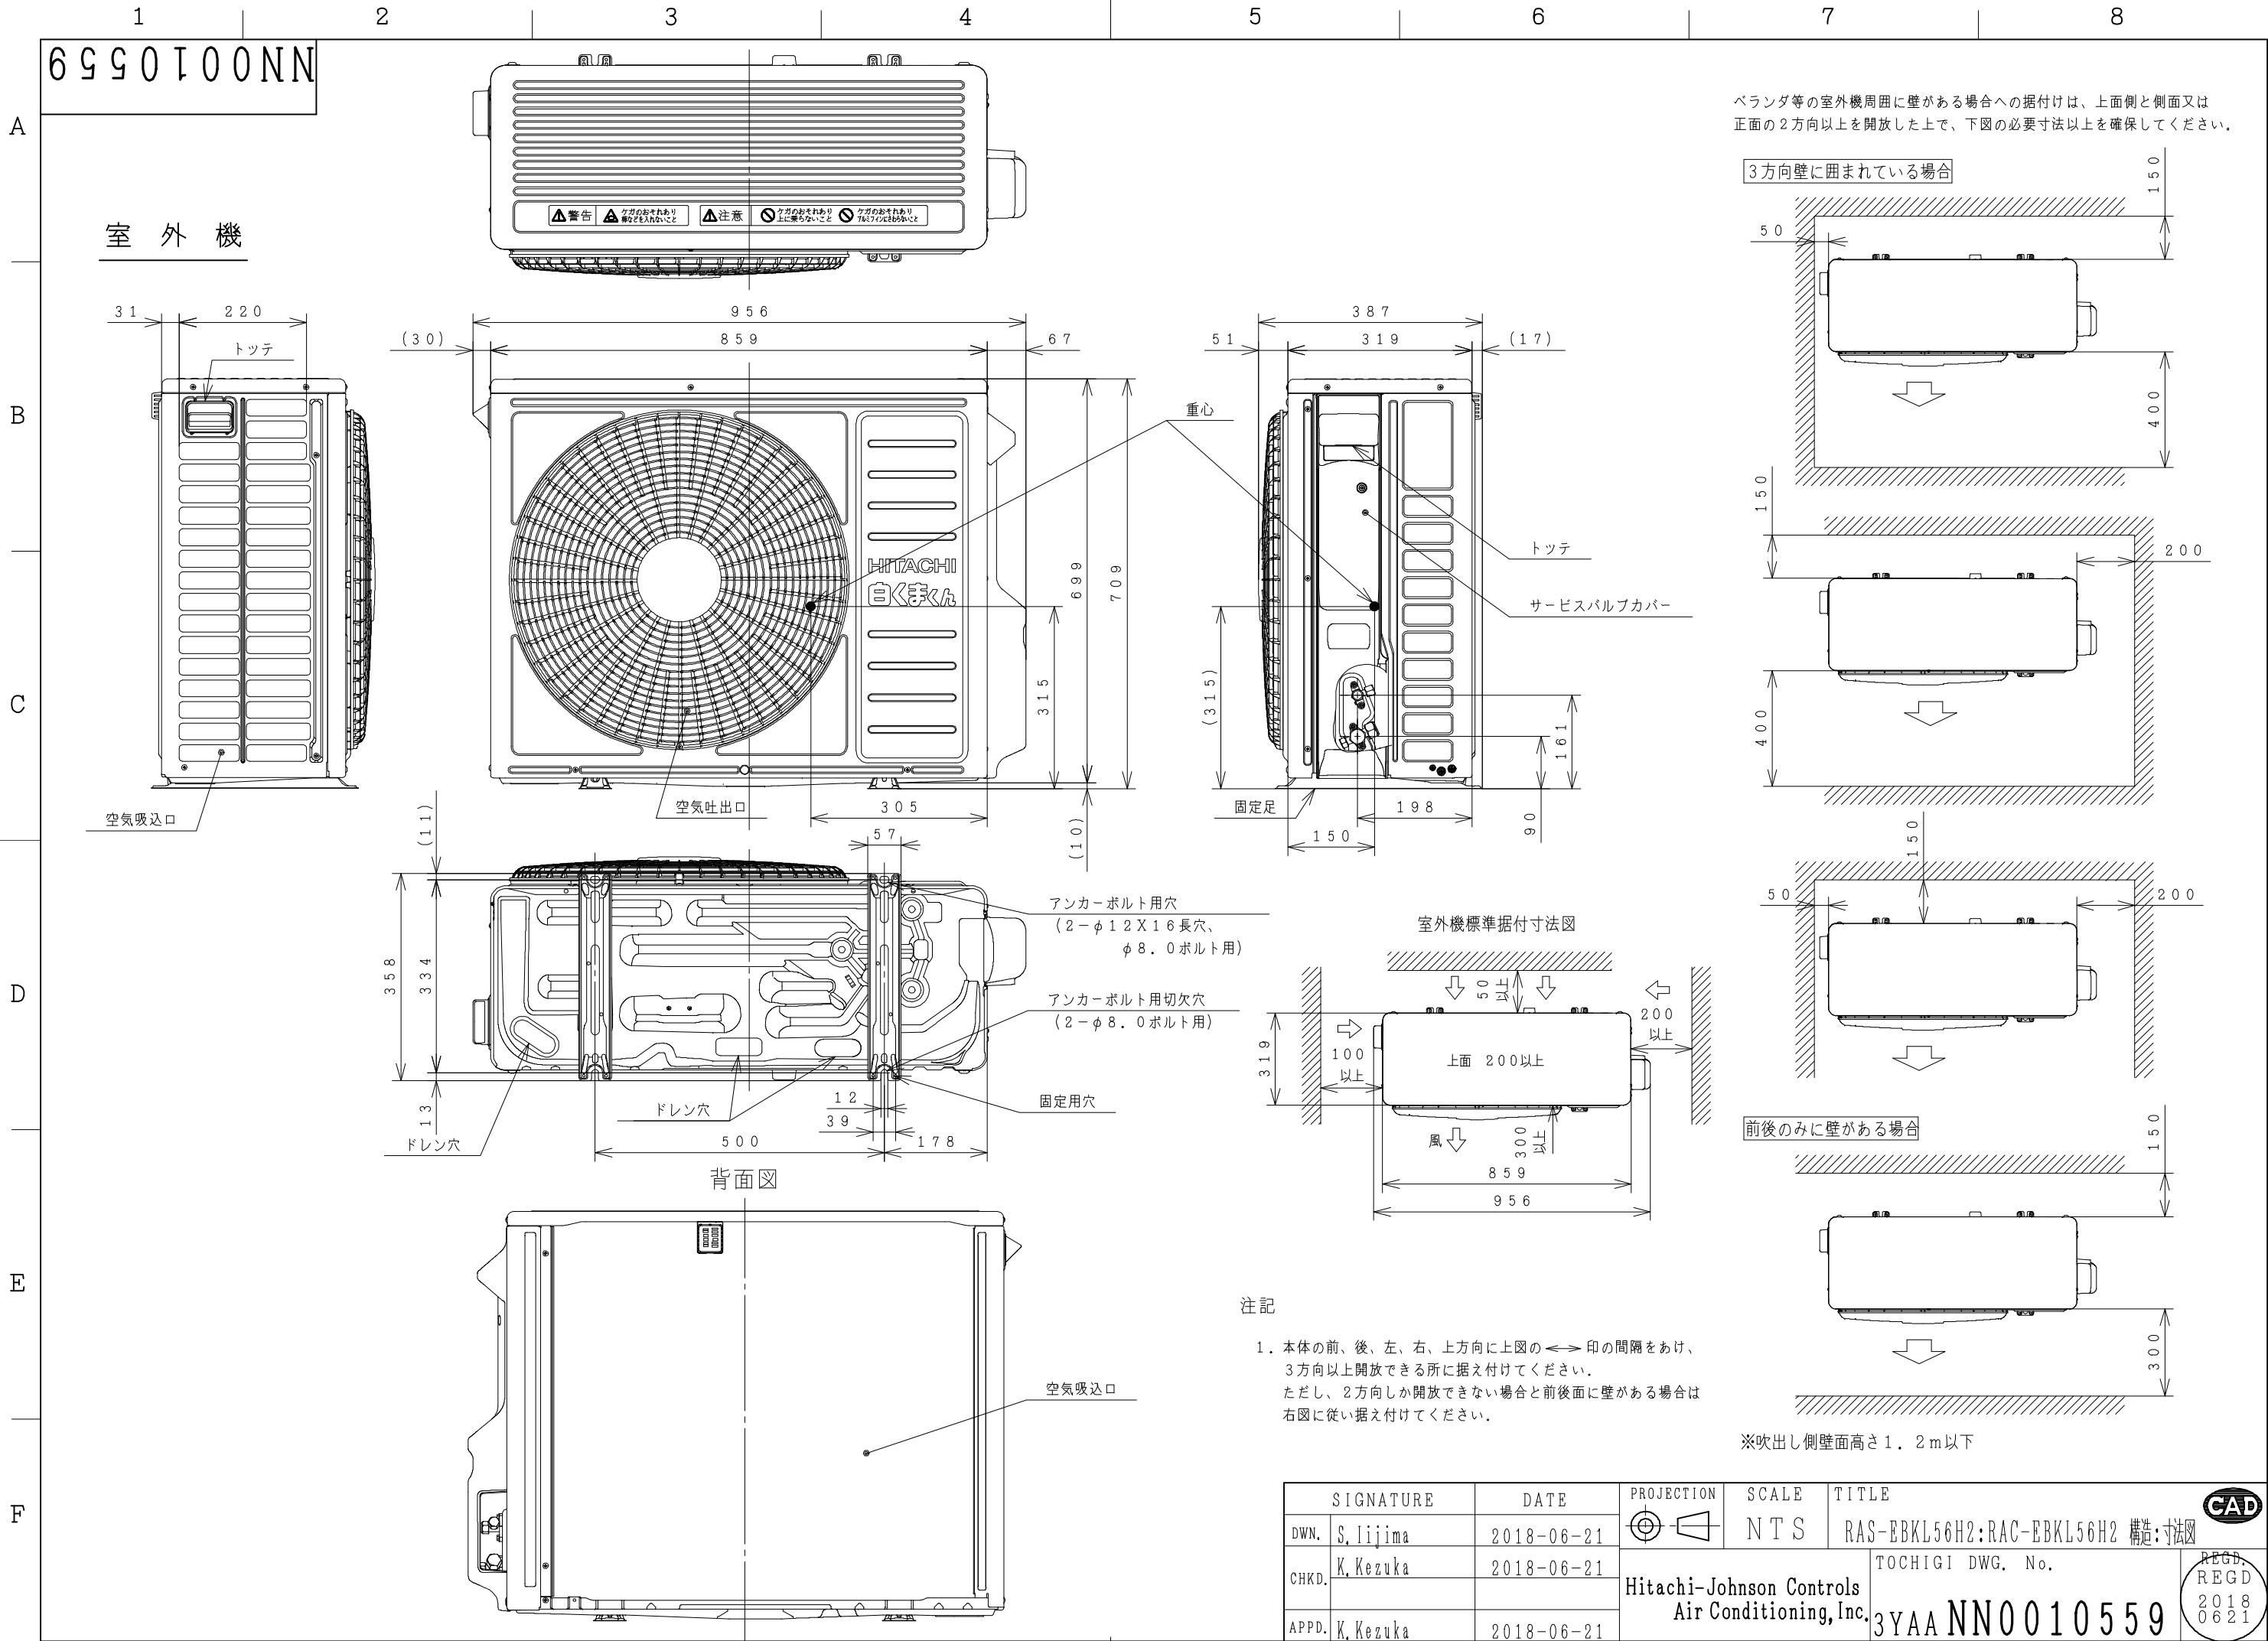

SIGNATURE		DATE	PROJECTION 	SCALE N T S	TITLE RAS-EBKL56H2:RAC-EBKL56H2 回路・配線		
DWN.	S. Iijima	2018-06-21		N T S	TOCHIGI DWG. No. 3YDA NN0010560		REGD.
CHKD.	K. Kezuka	2018-06-21					REGD.
APPD.	K. Kezuka	2018-06-21					2018 06 21